


D.08

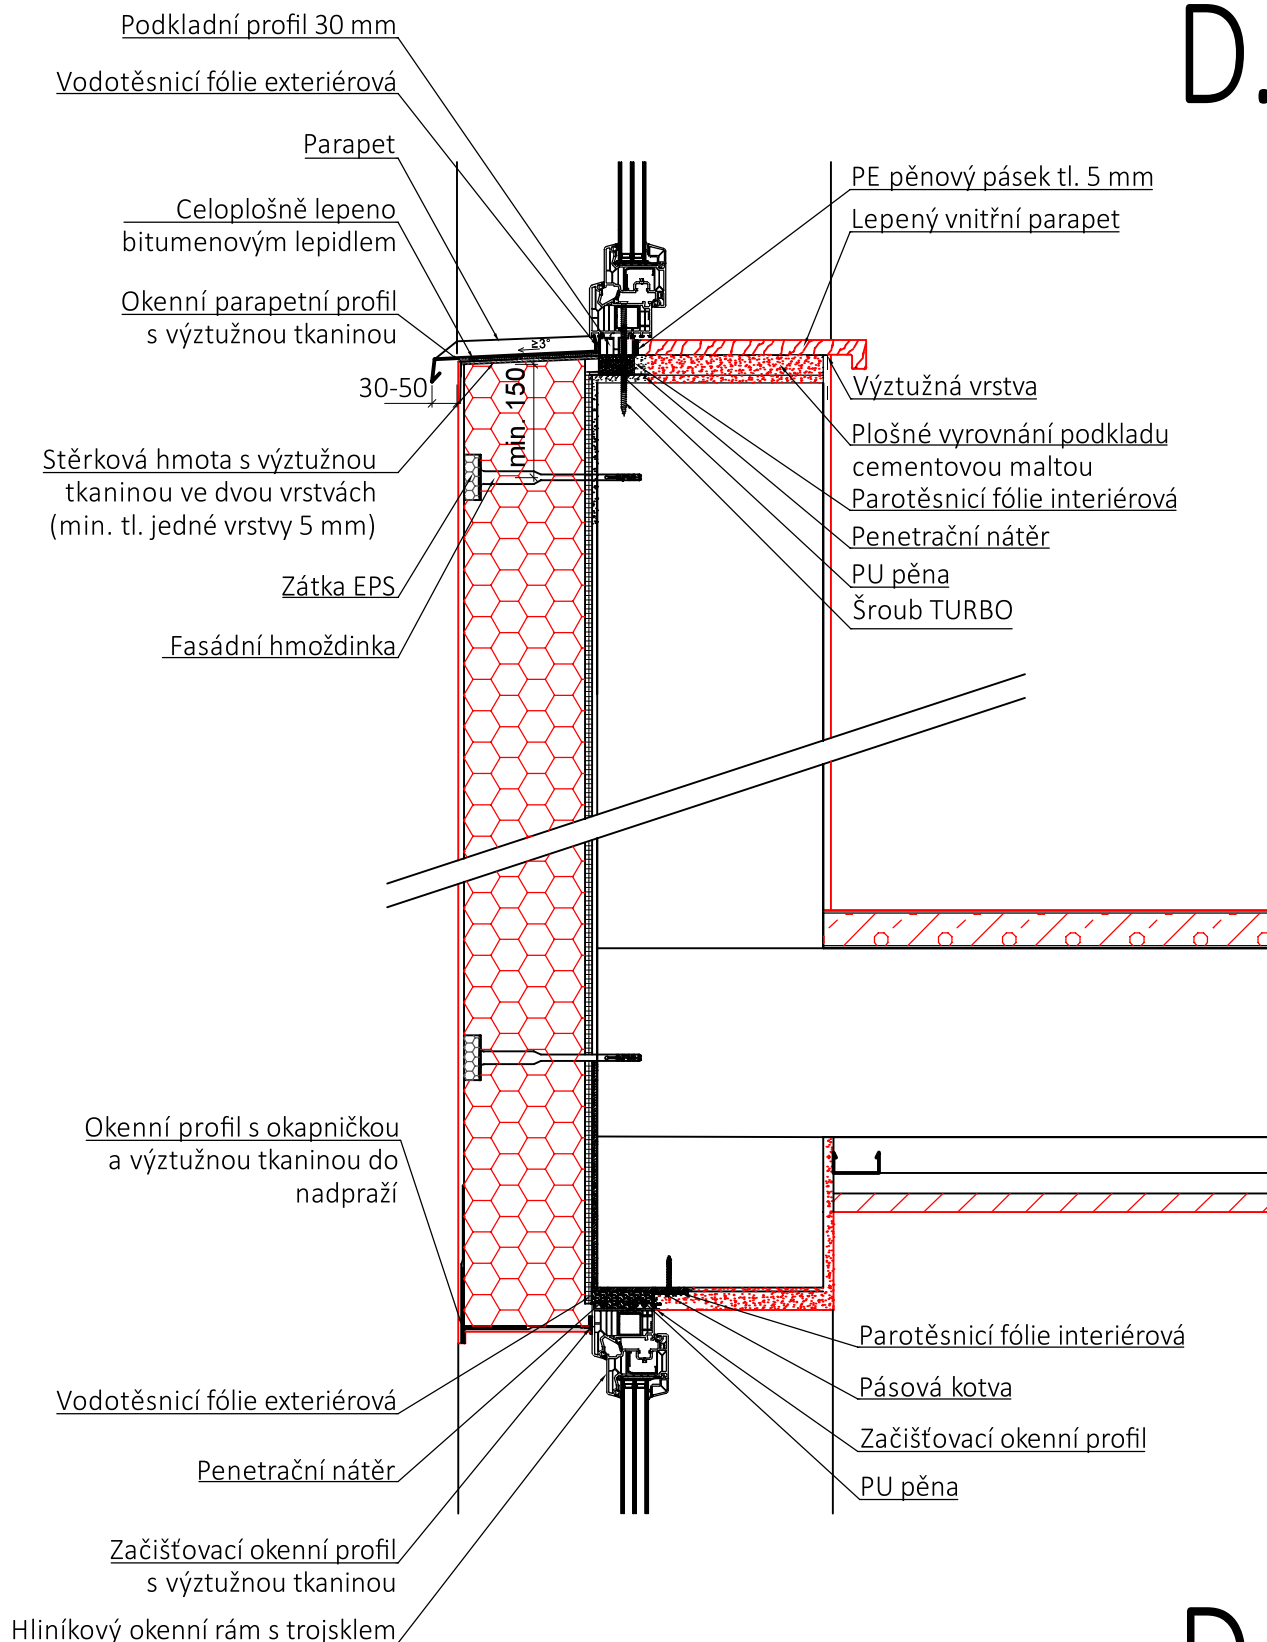

D.09

D09

DETAIL- NADPRAŽÍ, M 1:10

| D.01.1.d.09

D08

DETAIL- PARAPET, M 1:10

| D.01.1.d.08